
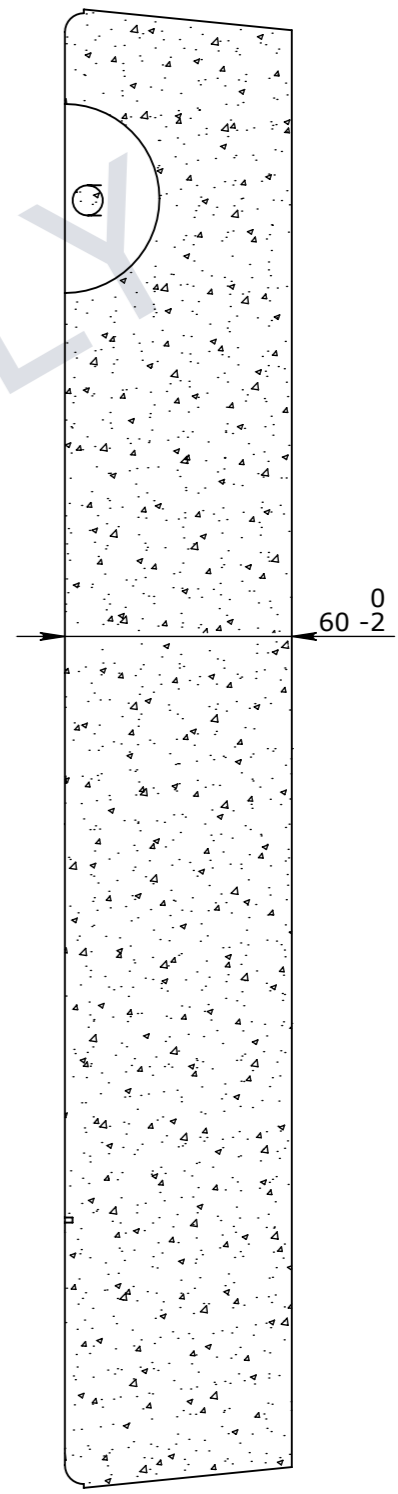


**CONCRETE PRODUCT NOTE:**

1. REFER TO GENERAL TOLERANCES UNO
2. GRADE OF CONCRETE - 40MPA
3. ALL LIFTING POINTS TO BE USED WHEN LIFTING
4. MINIMUM STRENGTH OF CONCRETE SHALL BE 25MPA AT THE TIME OF LIFTING
5. COVER TO REINFORCEMENT TO BE 50mm
6. REFER TO ANCON LIFTING ARRANGEMENT PLAN
7. CONCRETE VOLUME (M³) = [0.007]

**BOM:50201417**

ITEM #	QTY.	PART#	DESCRIPTION	MATERIAL	VOLUME
1	1	50201265	CONCRETE 40Mpa	CONCRETE 40MPa	0.007
2	1	50201310	REO LIFT HOOK SERVICE LID	MS GR-250	

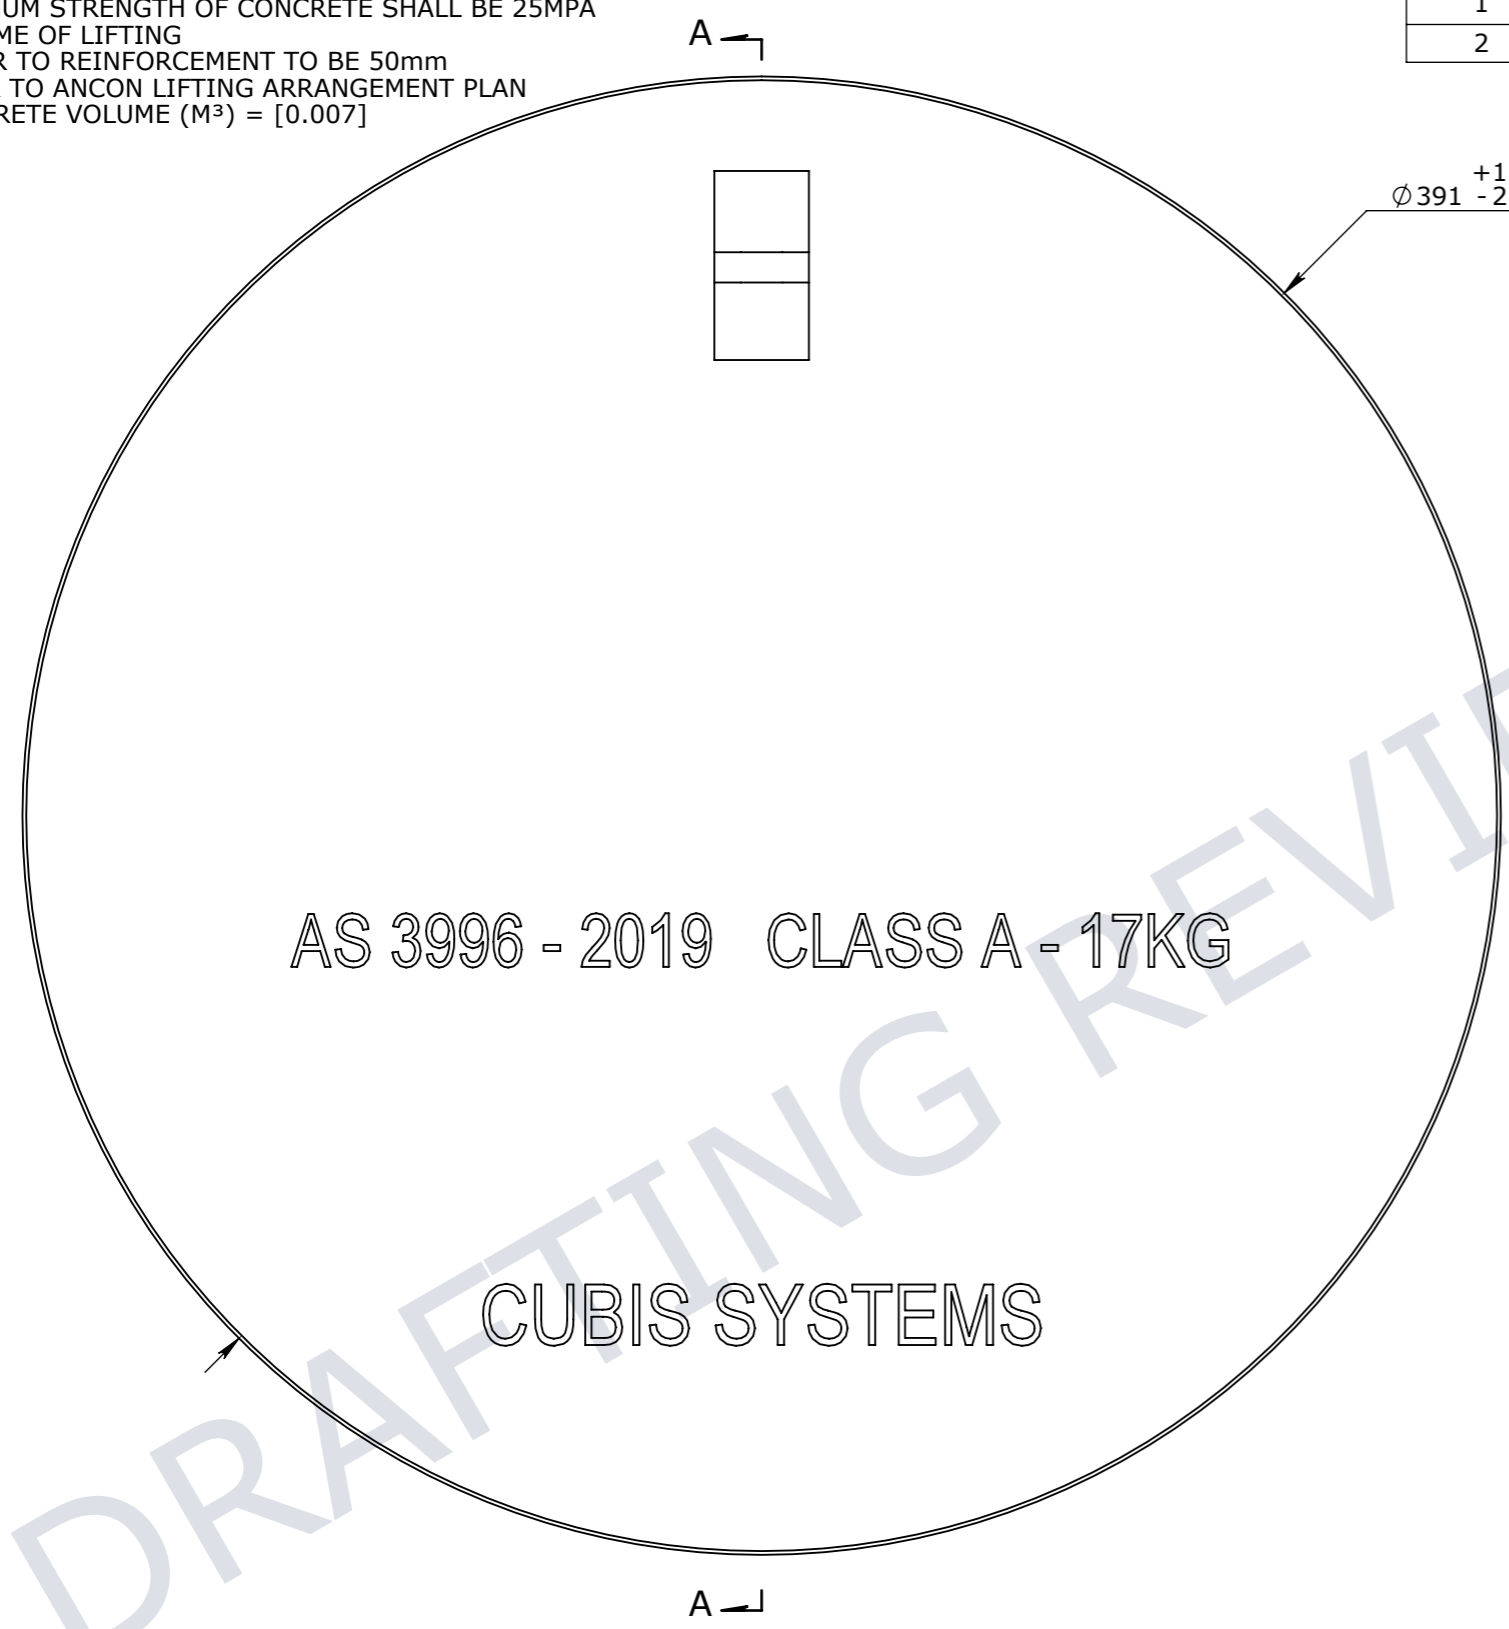

UNCONTROLLED DOCUMENT WHEN PRINTED

**TOLERANCE NOTES:**

1. CONCRETE TOLERANCES TO BE IN CONJUNCTION / ACCORDANCE WITH AS3600 - CONCRETE STRUCTURES
2. WHEN A BROOME FINISH IS REQUIRED THE GENERAL TOLERANCE SUPERCEEDS THE FLATNESS TOLERANCE
3. WALL THICKNESS - DIMENSION AS NOTED IS MINIMUM THICKNESS ONLY
4. CONCRETE GRADE - 40MPA UNLESS NOTED OTHERWISE
5. DIMENSIONS ARE NOT INCLUSIVE OF SEALANTS OF JOINTS
6. SURFACE FINISH - CLASS 4 (AS3610.1)

Rev	DESCRIPTION	DATE	BY	APPROVED
3				
2				
1				

GENERAL TOLERANCES		REVISION CONTROL	
NOMINAL:	UP TO 1000mm	1M AND ABOVE	FLATNESS: (NOT INCLUDING BROOME FINISH)
TOLERANCE:	±5mm	1mm IN 200mm UP TO A MAXIMUM OF 20mm	±4mm PER 1M WIDTH IN 1M LENGTH

CHK / APPR:	chanaka
DATE:	18/08/2021
RPEQ DOCUMENT #:	
WEIGHT:	17.11Kg
MATERIAL:	CONCRETE 40MPA
IRF REF:	

**CUBIS SYSTEMS**  
A CRH COMPANY

HEAD OFFICE:  
CARNINGHAM ROAD  
BALLARAT, VIC 3351  
(03) 5335 8741

ENGINEERING & DEVELOPMENT:  
91 STRADBROKE STREET  
HEATHWOOD, QLD 4110  
(07) 3714 0444

THE INFORMATION DISCLOSED IN THIS DOCUMENT IS CONFIDENTIAL AND IS NOT WITHOUT THE EXPRESS CONSENT OF CUBIS SYSTEMS

AUSTRALIA TO BE COPIED, REPRODUCED, OR GIVEN TO ANY OTHER PARTY IN ANY FORM AND THAT ALL COPYRIGHT, DESIGNS AND PATENTS VEST IN CUBIS SYSTEMS AUS.

DRAFTED DATE:	15/09/2020
DRAFTED BY:	A. CHAO
DATE LAST SAVED:	18/08/2021
LAST SAVED BY:	NBRADIC
DRAWN TO AS 1100	DO NOT SCALE FROM SHEET

**SECTION A-A**

PART/PRODUCT #	50201417	QUOTE #		ORDER #	
REINFORCEMENT COMPUTATION		PIT #		ITEM TYPE	COVER
CLIENT	CUBIS SYSTEMS/AUSPITS				
PROJECT DESC	CUBIS SYSTEMS - CATALOGUE PRODUCTS				
DRAWING NAME	AX S™ DIA390mm COVER CONCRETE PLAIN CLASS A				
DRAWING #	50201417	PAGE	1 / 1	SHEET SIZE	A3
SCALE	1:2	REV.	<b>0B</b>		