
CULVERT NOTES:

- 1. REFER TO GENERAL TOLERANCES UNO
- 2. ALL LIFTING POINTS TO BE USED WHEN LIFTING
- 3. MINIMUM STRENGTH OF CONCRETE SHALL BE
- 25MPA AT THE TIME OF LIFTING
- 4. NOMINAL COVER TO REINFORCEMENT 35MM
- REFER TO ANCON LIFTING ARRANGEMENT PLAN 5.

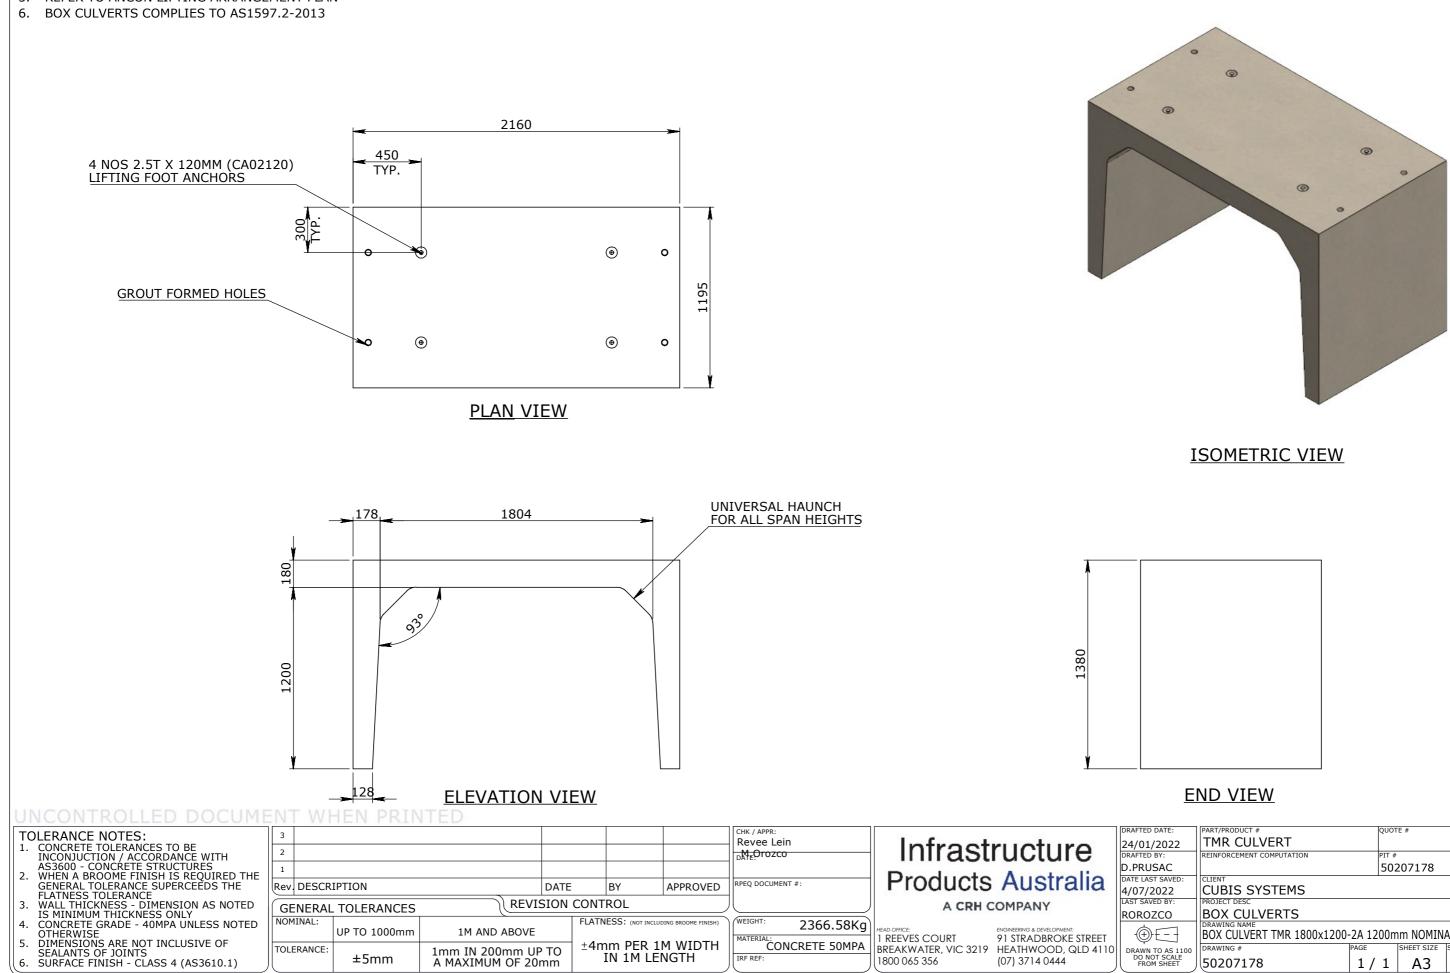

	PART/PRODUCT #		QUOT	E #	ORDER #	ORDER #	
	TMR CULVERT						
	REINFORCEMENT COMPUTATION		PIT #		ITEM TYP	ITEM TYPE	
			502	207178	BOX 0	CULVERTS	
	CLIENT						
	CUBIS SYSTEMS						
	PROJECT DESC						
	BOX CULVERTS						
	DRAWING NAME REV.						
	BOX CULVERT TMR 1800x1200-2A 1200mm NOMINAL LENGTH						
00	DRAWING #	PAGE		SHEET SIZE	SCALE		
	50207178	1/	1	A3	1:25		
PRODUCTS AUSTRALIA.							