



This drawing and all information herein is the property of Aus Pits. It must not be copied, made public or used directly, including manufacture of the product shown herein without written approval. This drawing is loaned subject to these conditions and subject to return on demand.

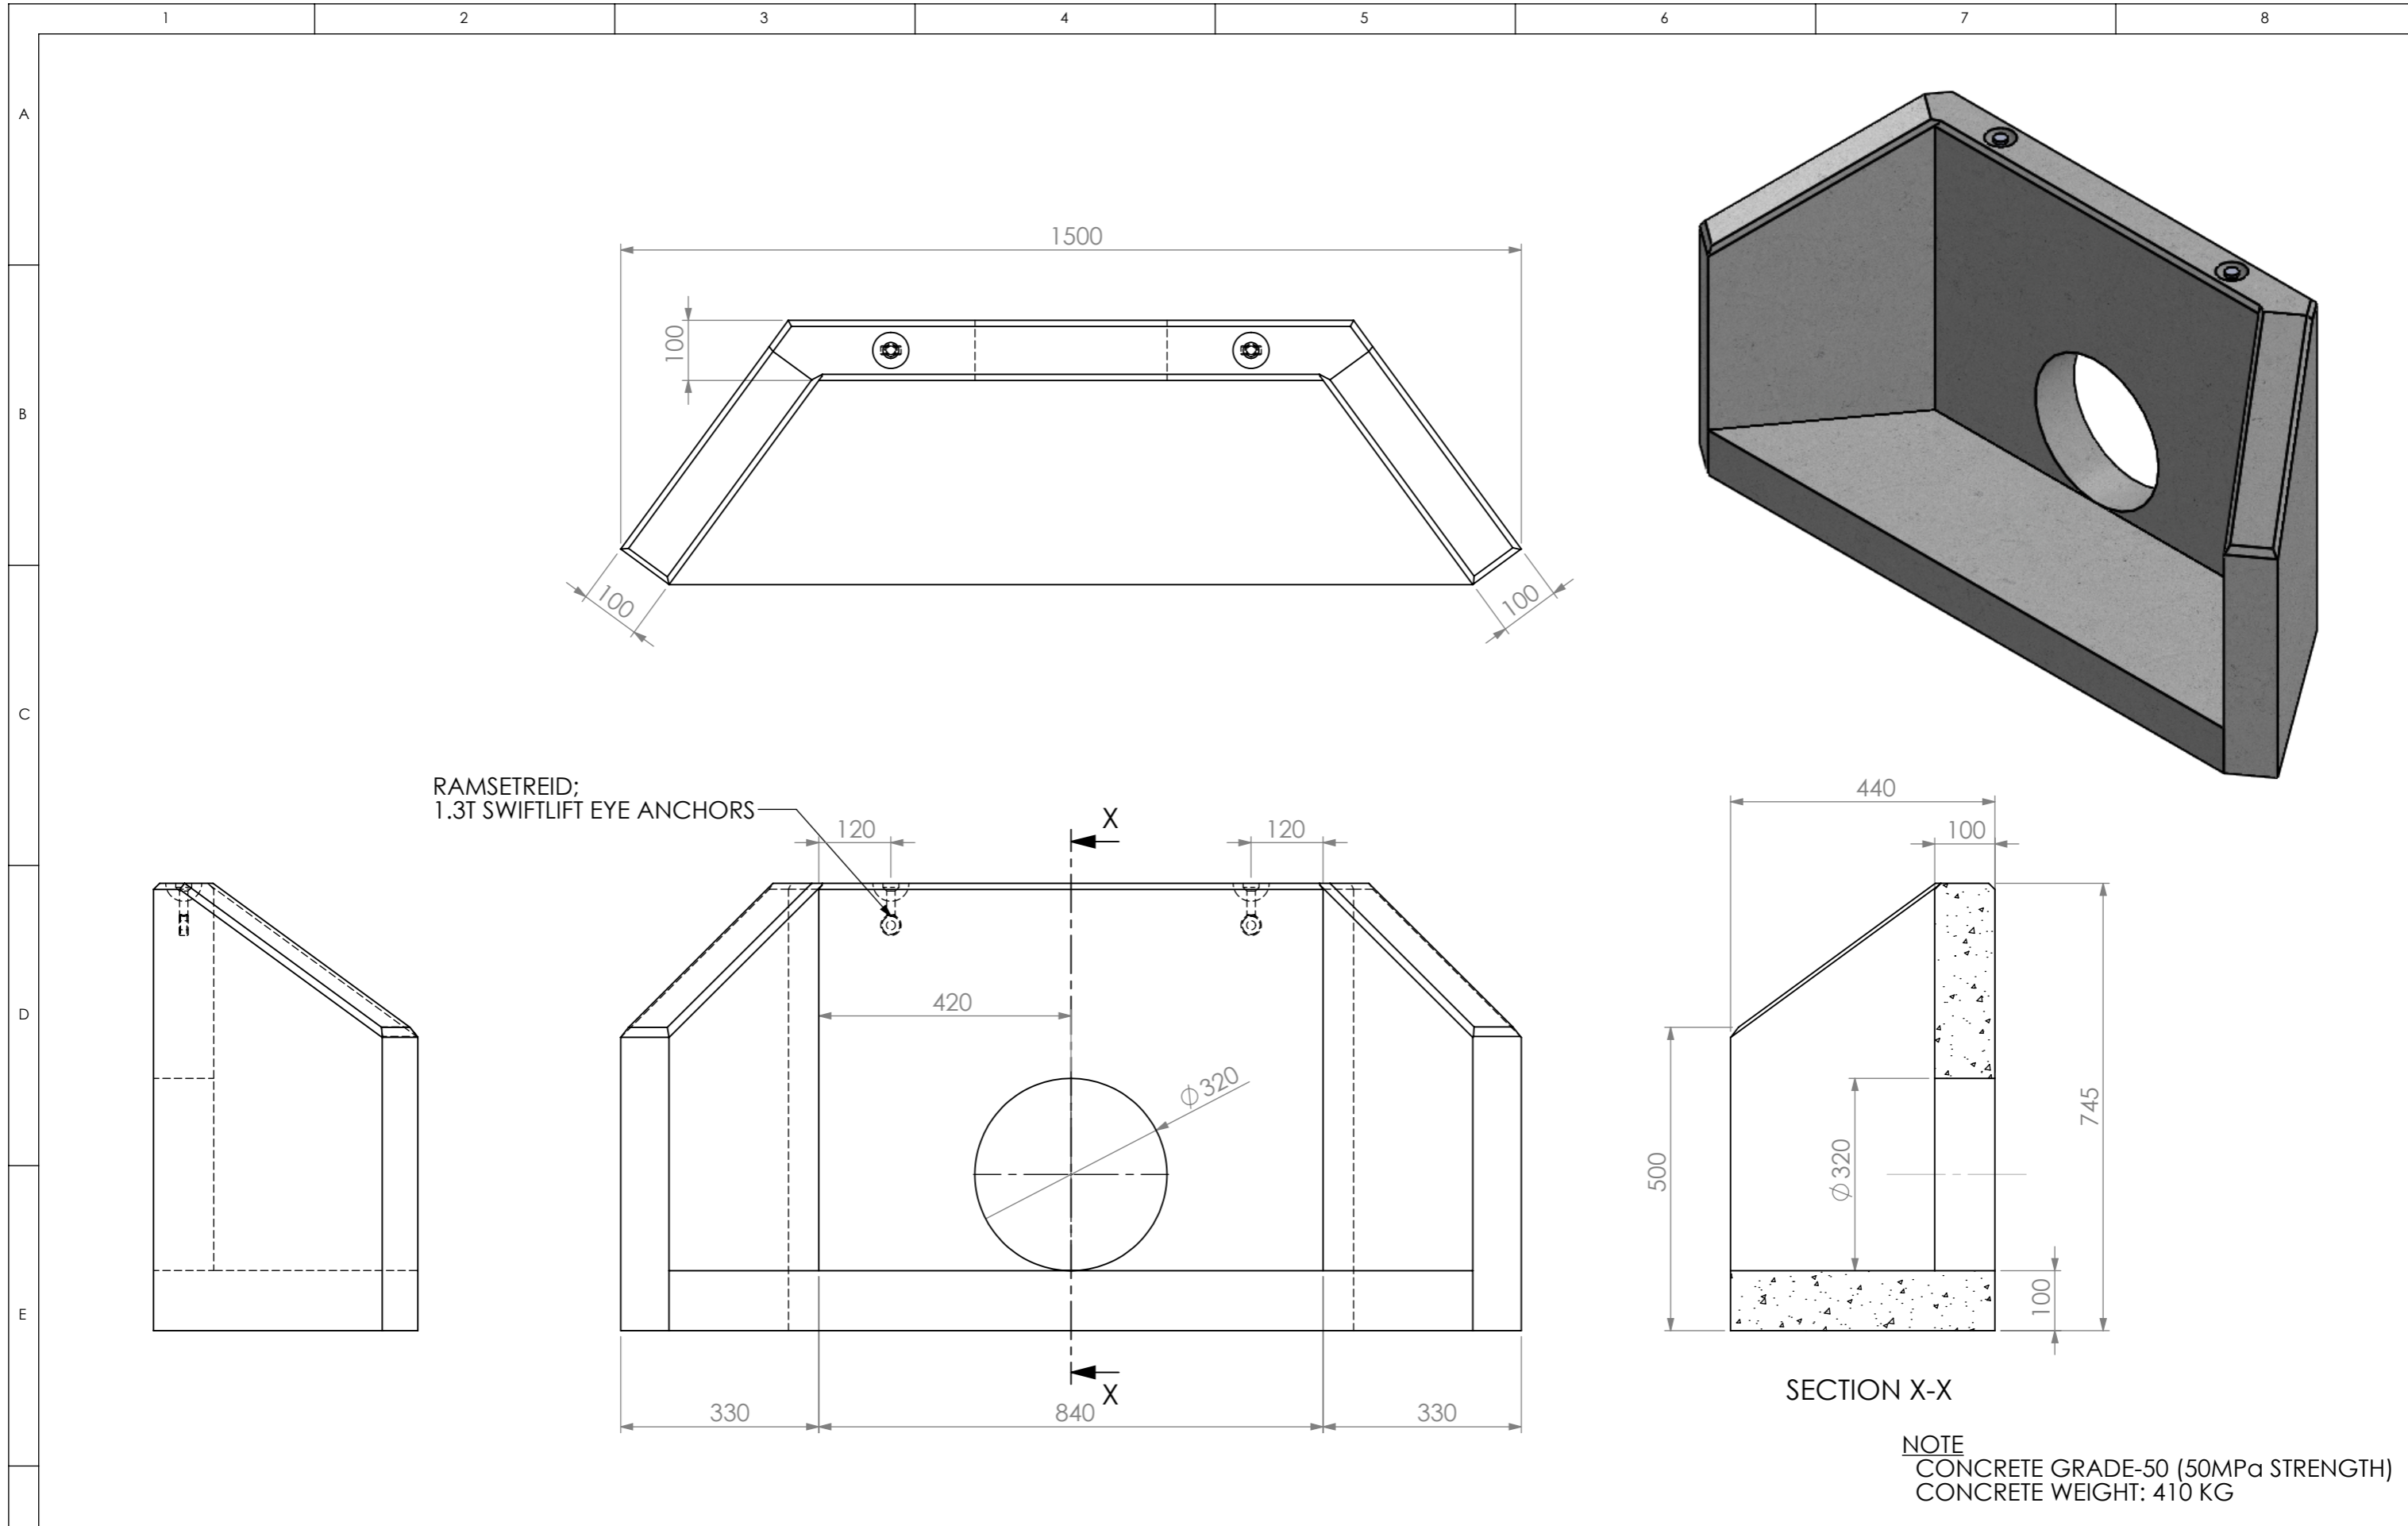

NOTE
 CONCRETE GRADE-50 (50MPa STRENGTH)
 CONCRETE WEIGHT: 410 KG

REVISION	NO	DATE	DESCRIPTION	BY	CKD.
	01	08-01-19	RELEASED FOR MANUFACTURE	M.L.	T.S.

UNLESS OTHERWISE SPECIFIED:
 DIMENSIONS ARE IN MILLIMETERS
 TOLERANCES:
 LINEAR: ±1.00
 ANGULAR: ±0.50
 DEBUR AND BREAK SHARP EDGES
 DO NOT SCALE DRAWING

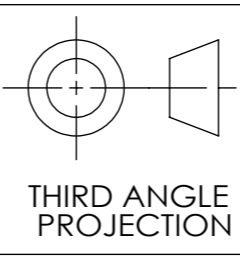

Aus Pits

DRAWN	M.L.
CHK'D	T.S.
DATE	08-01-19

PRECAST WINGWALL - 225 DIA (SMALL UNIT)			
PART NO.:	PW225	SCALE:	NTS
DWG NO.	-	SHEET SIZE:	A3
			SHEET 1 OF 1
			01