
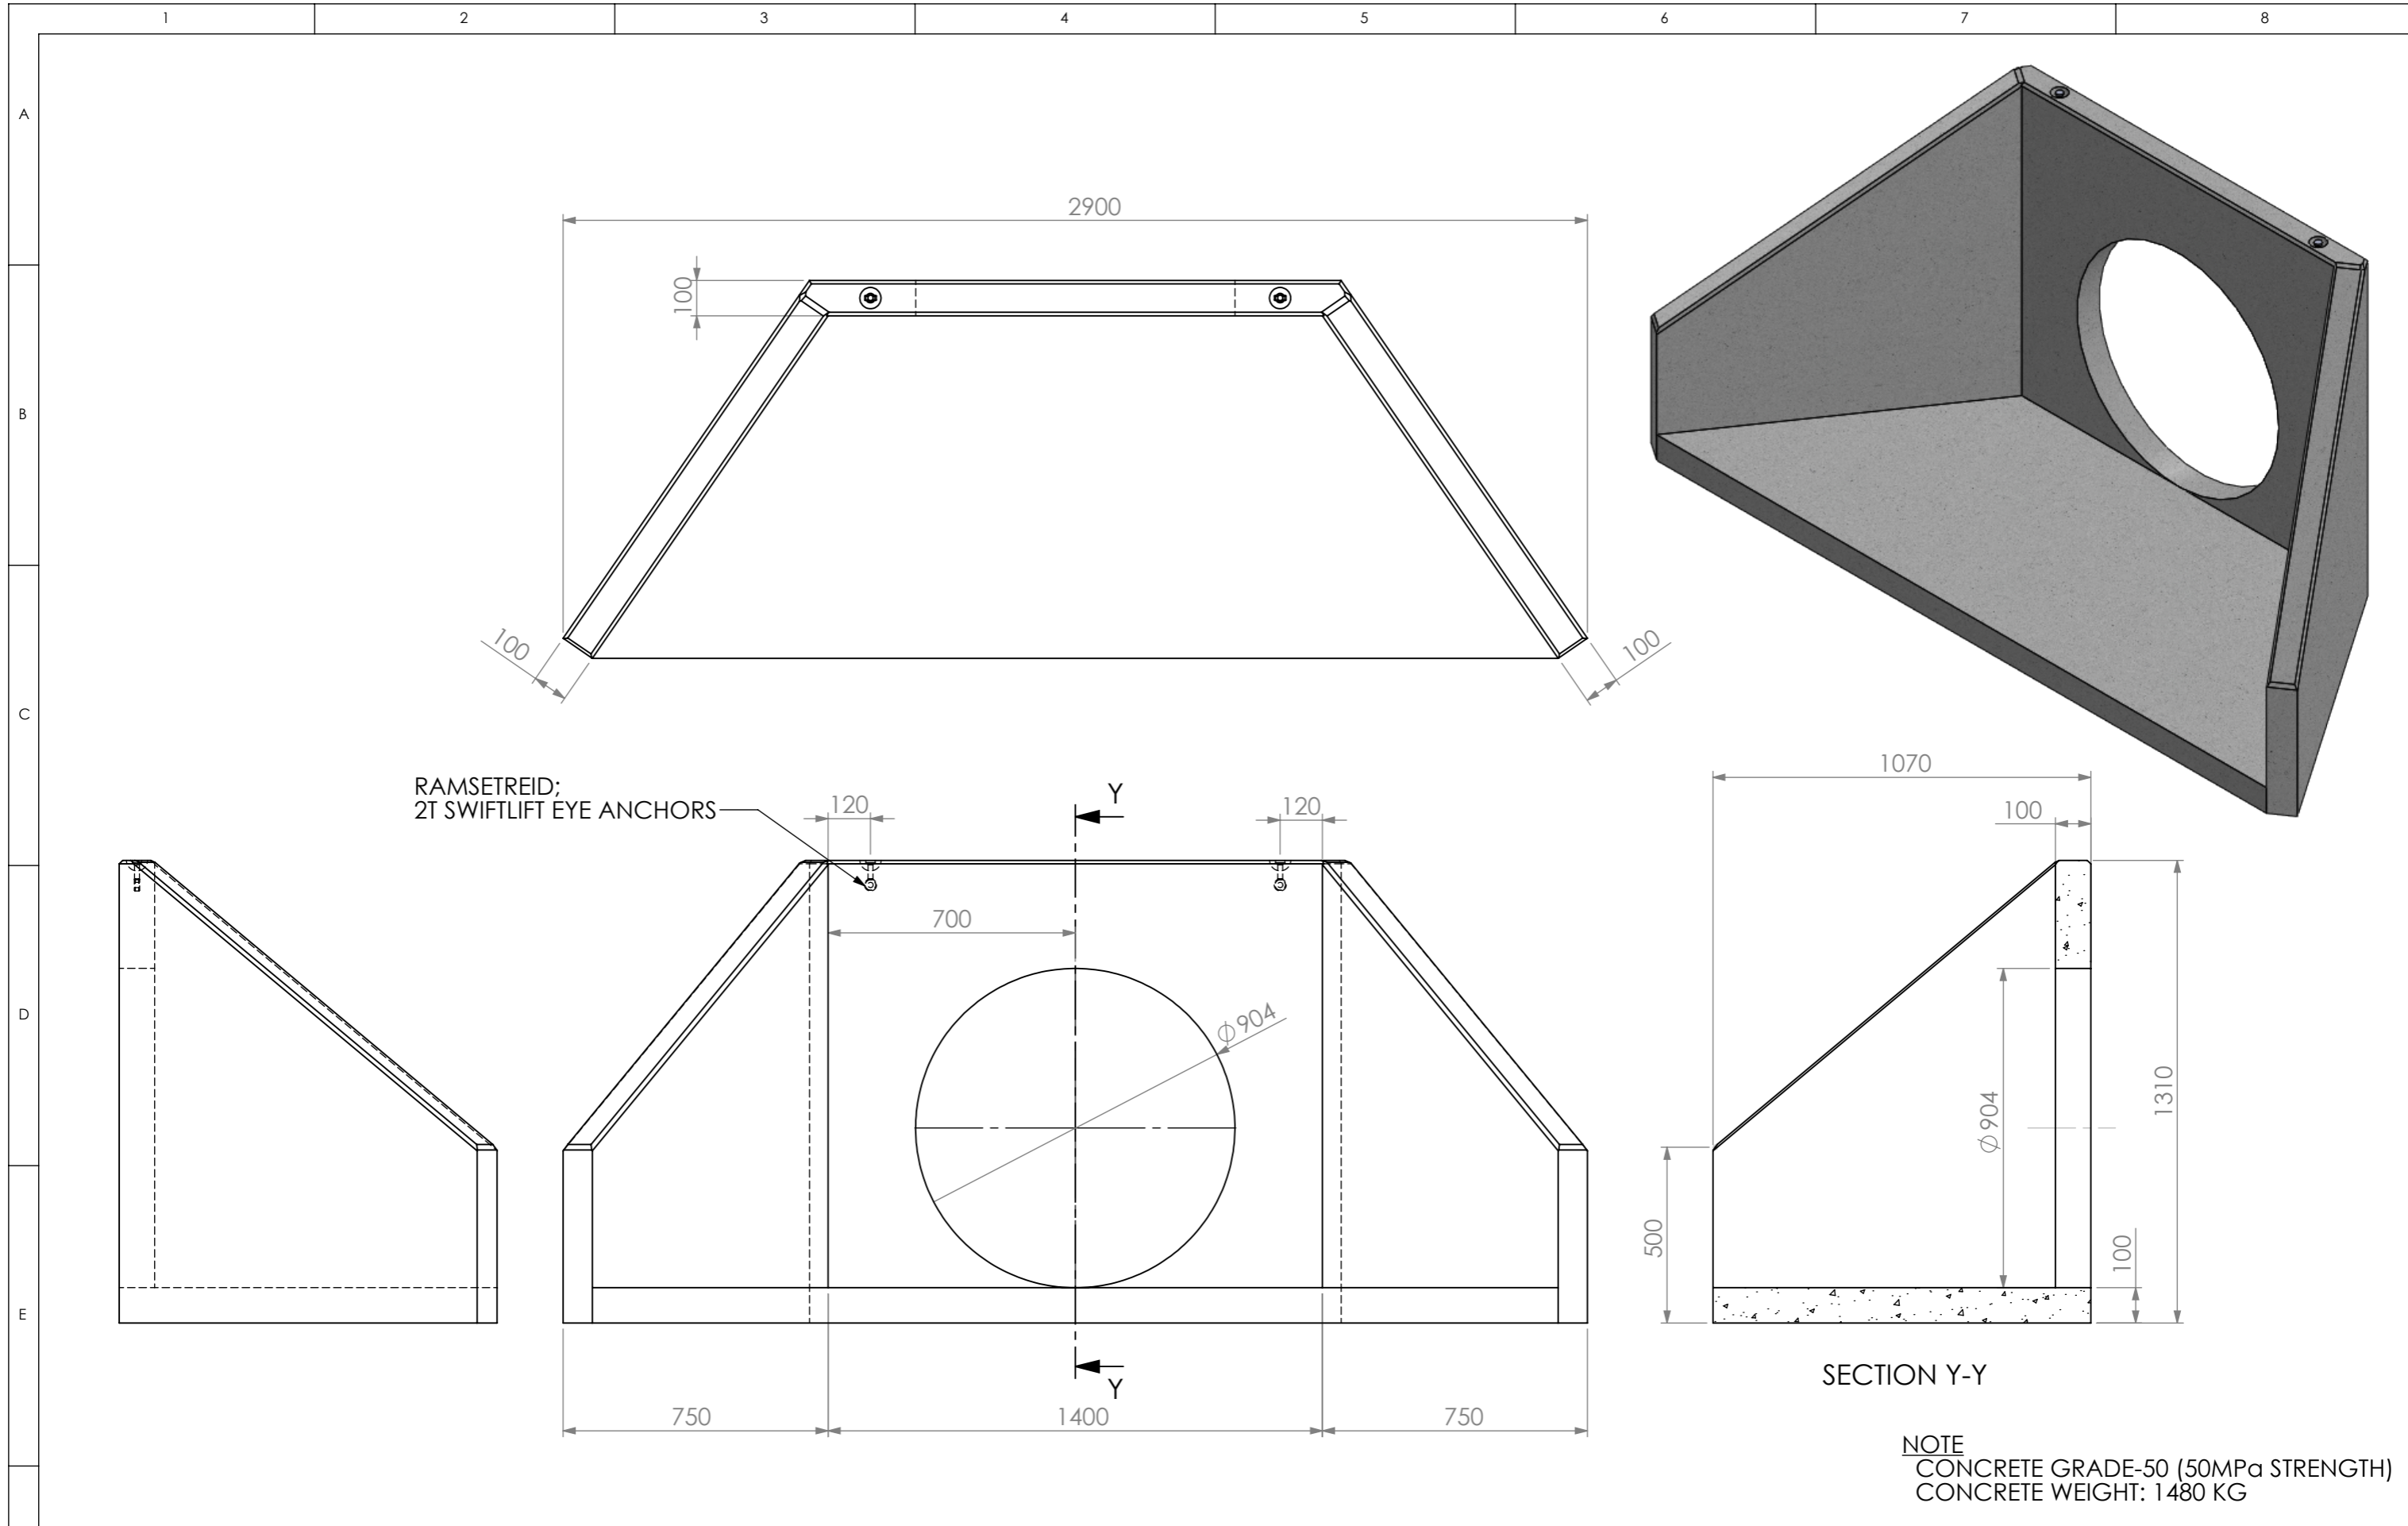



This drawing and all information herein is the property of Aus Pits. It must not be copied, made public or used directly, including manufacture of the product shown herein without written approval. This drawing is loaned subject to these conditions and subject to return on demand.

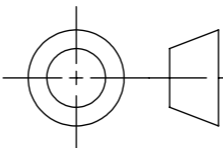

NOTE
 CONCRETE GRADE-50 (50MPa STRENGTH)
 CONCRETE WEIGHT: 1480 KG

REVISION	NO	DATE	DESCRIPTION	BY	CKD.	UNLESS OTHERWISE SPECIFIED: DIMENSIONS ARE IN MILLIMETERS TOLERANCES: LINEAR: ±1.00 ANGULAR: ±0.50 DEBUR AND BREAK SHARP EDGES DO NOT SCALE DRAWING	 THIRD ANGLE PROJECTION	 PRECAST WINGWALL - 750DIA (LARGE UNIT)			
								DRAWN	M.L.	PART NO.:	SCALE: NTS
	01	08-01-19	RELEASED FOR MANUFACTURE	M.L.	T.S.			DWG NO.	PW750	SHEET SIZE: A3	01
								DATE	08-01-19	SHEET 1 OF 1	